



FRONT ELEVATION

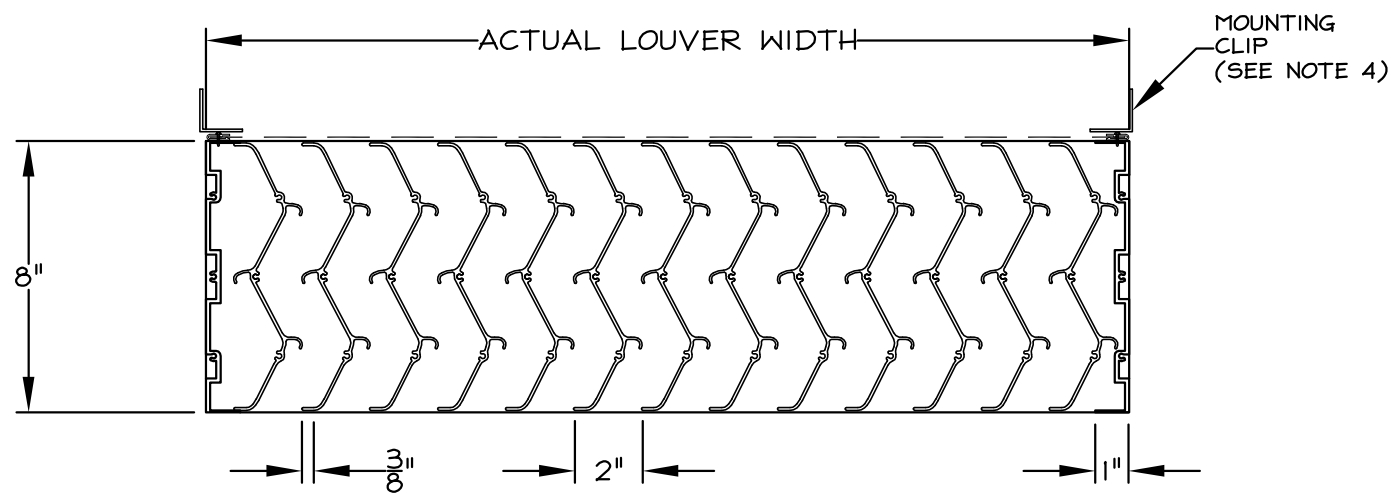

SECTION-A  
HORIZONTAL SECTION

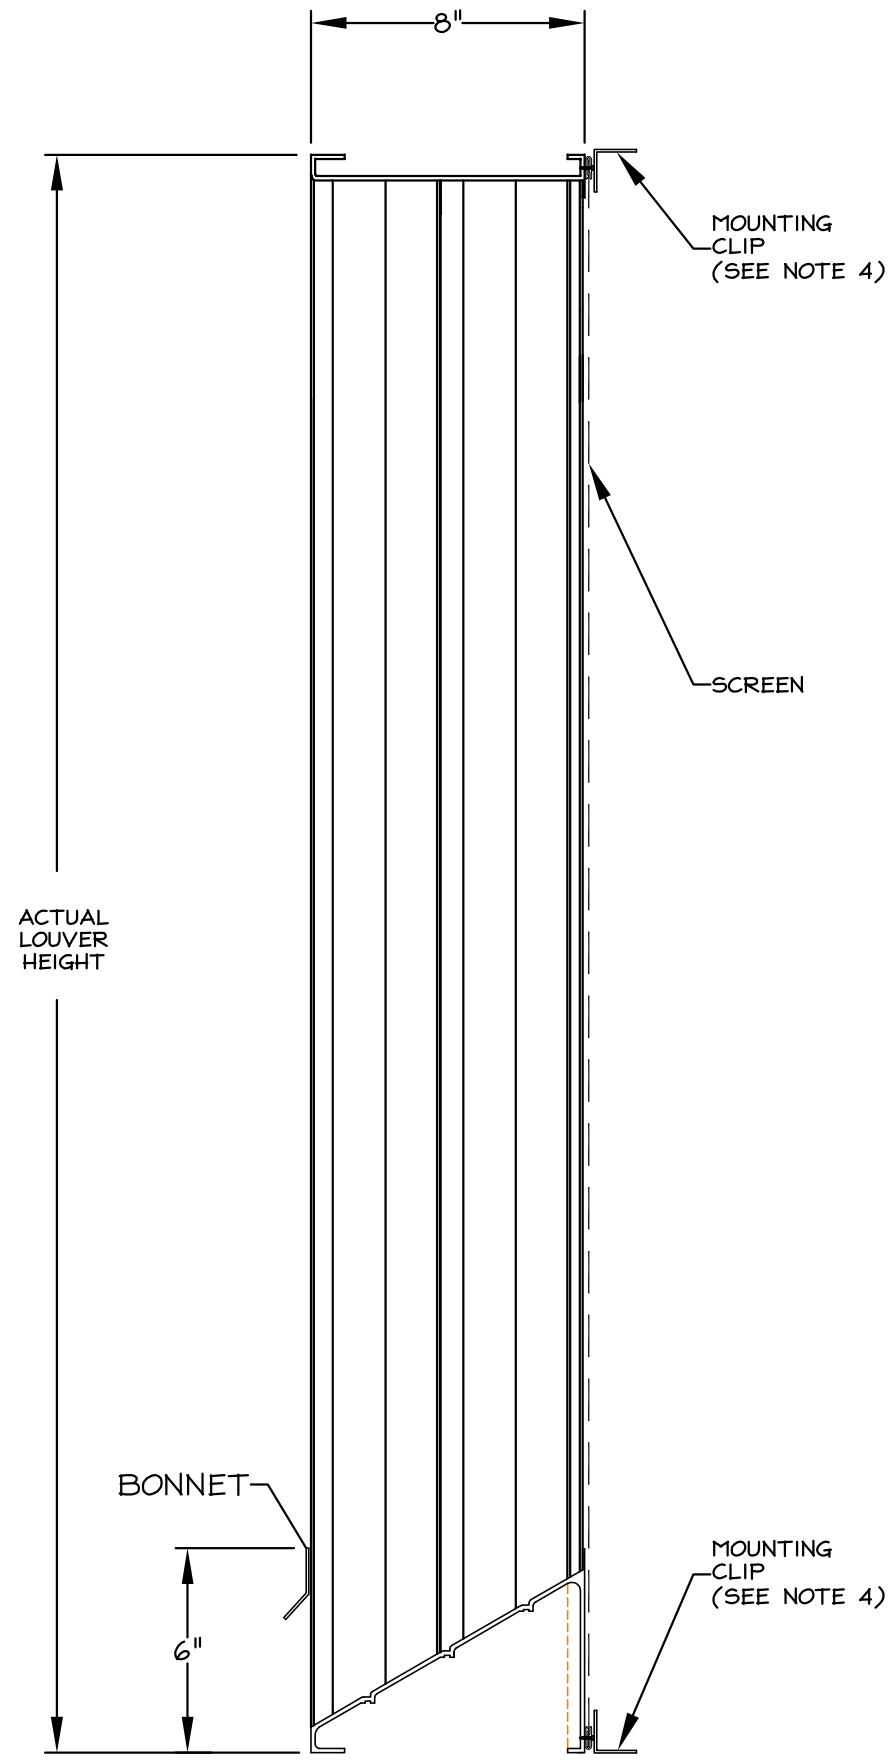


SECTION-B  
VERTICAL SECTION

SAND LOUVER CONSTRUCTION

MODEL: V-DEM-08/SERIES  
 FRAME: .081" THK. EXTRUDED ALUM.  
 (6063-T5)  
 BLADES: .081" THK. EXTRUDED ALUM.  
 (6063-T5)  
 FASTENERS: #10-16 X 1" PLTD. STL.  
 TEK SCREW  
 SCREEN: 14 X 18 MESH ALUM. INSECT SCREEN  
 W/ALUM. FRAME  
 (SUPPLIED W/ MILL FINISH ONLY)  
 FINISH: MILL

NOTES:

1. ALL LOUVERS TO BE FABRICATED 1/4" UNDER LISTED OPNG. SIZES UNLESS SPECIFIED "ACTUAL".
2. ALL OPNG SIZES TO BE FIELD VERIFIED AND GUARANTEED BY OTHERS PRIOR TO FABRICATION.
3. OTHER SURROUNDING FINISHES ARE FOR REFERENCES ONLY AND TO BE SUPPLIED BY OTHERS.
4. SUPPORT ALL LOUVERS WITH 2 x 2 x 1/4 x 3 LONG ALUM. MOUNTER CLIPS SUPPLIED BY DOWCO @ 18" O.C.

		DEPENDABLE PRODUCTS SINCE 1955	
		1855 SOUTH 54TH AVENUE, CICERO, IL. 60650	
ARCH/ENGR:		CUSTOMER:	
PROJECT:		TITLE:	
DATE:	DRAWN:	DRWG #:	
	CHKD:	V-DEM-08/SERIES	
REV.	DESCRIPTION	DATE	BY