


CONTROL DAMPER

FACE & BY PASS MIXING DAMPER

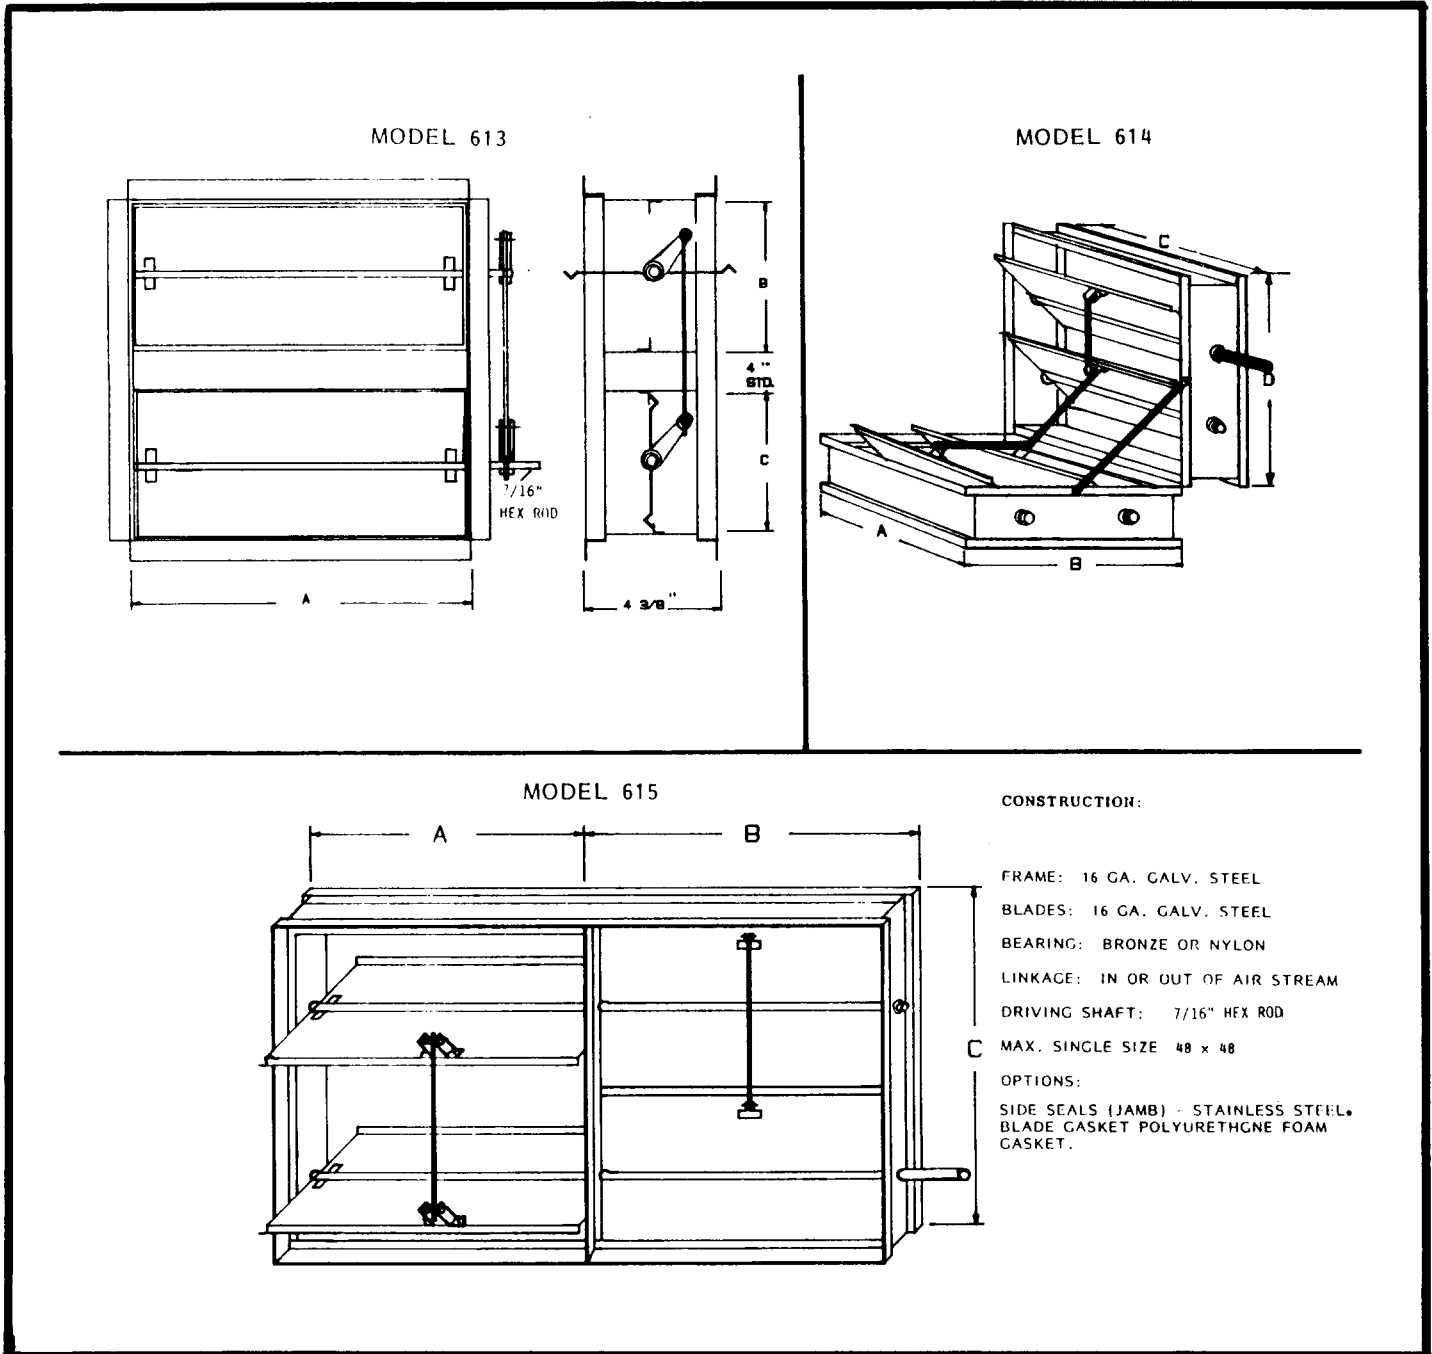

PROJECT _____ LOCATION _____

ARCHITECT _____ ENGINEER _____

CONTRACTOR _____ P. O. NUMBER _____ DATE _____

SAFE AIR
OF ILLINOIS INC.

1855 South 54th Avenue / Cicero, IL 60804 / 708-652-9100 FAX: 708-652-9158